


LEGEND

OVERHEAD POWER	— P — P —
PROP.	— P — P —
RIGHT OF WAY	— RW —
SETBACK	— S —
NEW CONTOURS	— L —
LIMITS OF DISTURBANCE	— LOD —
EXISTING CONTOURS	— L —
SILT CONTOURS	— SF — SF —

- NOTES**
1. PARKING ANALYSIS
BUILDING 8,750sf
67 SPACES PROVIDED
1 SPACE PER 131sf
 2. 1 CANDY TREE PER 20 PARKING SPACES
 3. EACH PARKING SPACE SHALL BE WITHIN 100' OF A CANDY TREE.

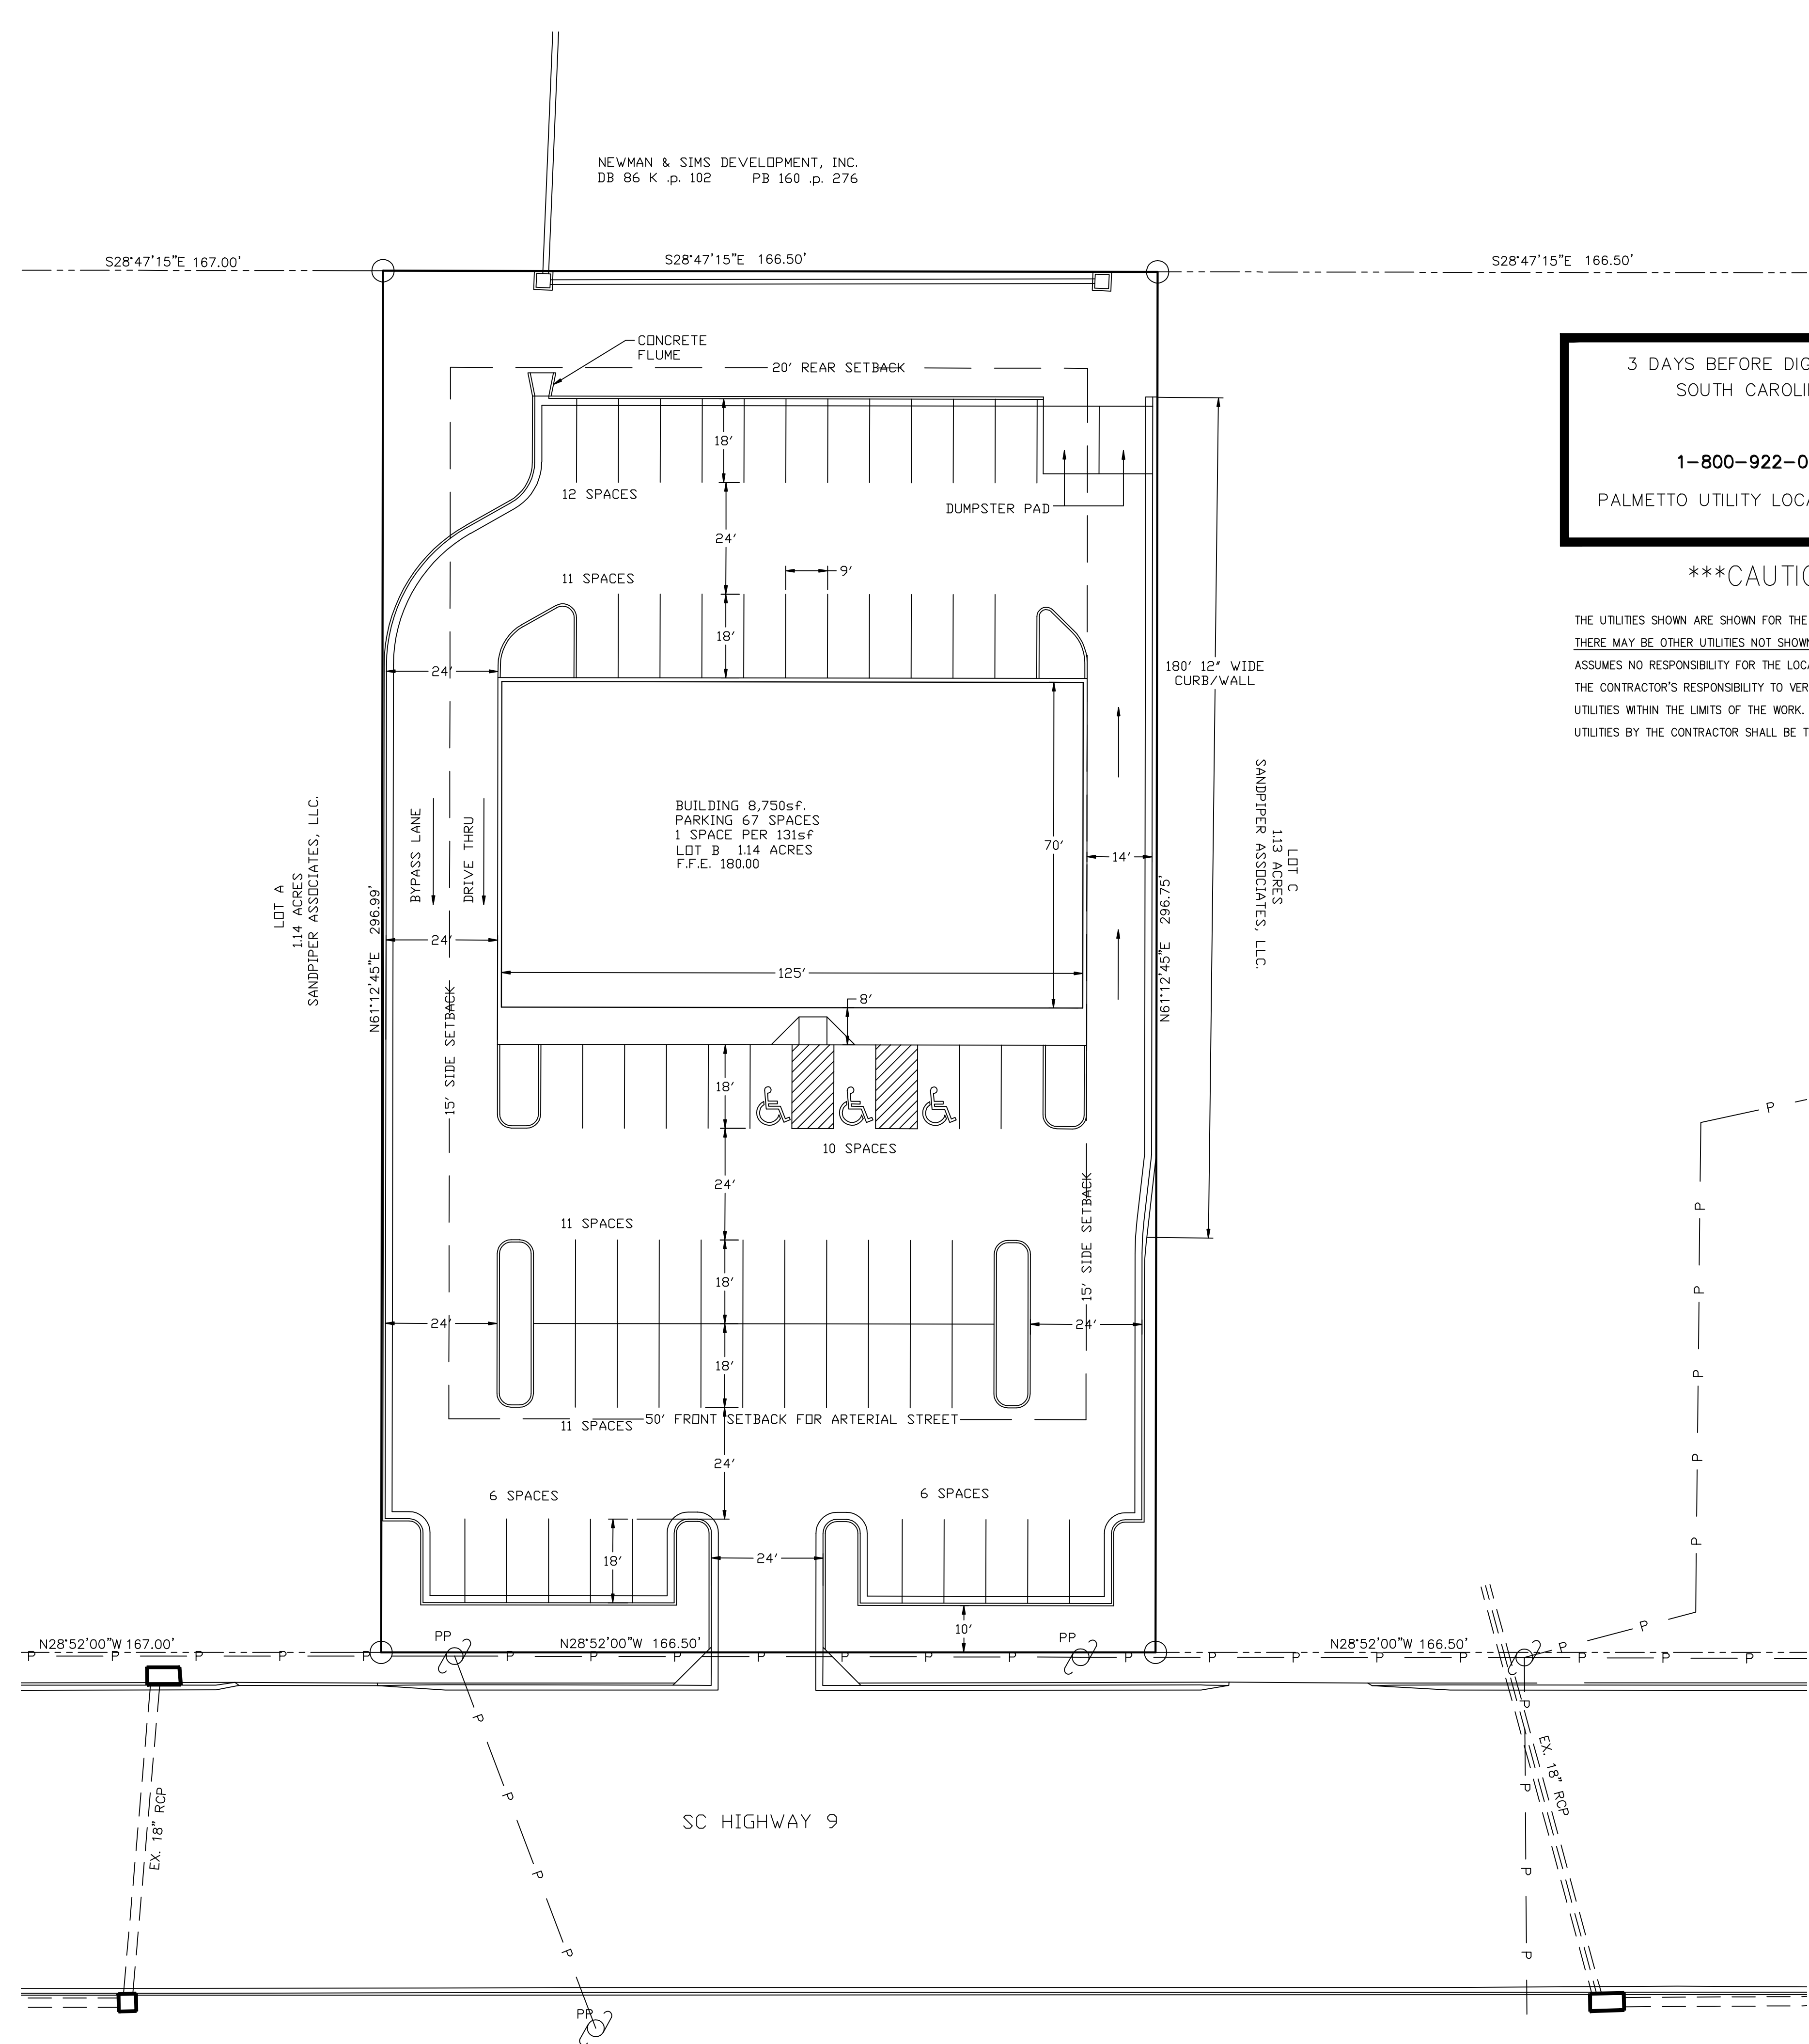

3 DAYS BEFORE DIGGING IN
SOUTH CAROLINA

1-800-922-0983

PALMETTO UTILITY LOCATION SERVICE

*****CAUTION*****

THE UTILITIES SHOWN ARE SHOWN FOR THE CONTRACTOR'S CONVENIENCE ONLY. THERE MAY BE OTHER UTILITIES NOT SHOWN ON THIS MAP. THE SURVEYOR ASSUMES NO RESPONSIBILITY FOR THE LOCATIONS SHOWN AND IT SHALL BE THE CONTRACTOR'S RESPONSIBILITY TO VERIFY THE LOCATIONS OF ALL UTILITIES WITHIN THE LIMITS OF THE WORK. ALL DAMAGE MADE TO EXISTING UTILITIES BY THE CONTRACTOR SHALL BE THE SOLE RESPONSIBILITY OF THE

NO.	REVISED	DATE
1		
2		
3		
4		
5		
6		
7		

SHEET NUMBER

DRAWN BY: J. DRAXTON	JOB NUMBER:
SCALE: 1" = 20'	DATE: 03/05/07

**ROCKY CREEK PLACE
H&B COMMERCIAL PROPERTIES**

SC, HWY 9 SPARTANBURG, SC.

SITE PLAN

SPARTANBURG COUNTY, SOUTH CAROLINA
LEGAL REFERENCE: DB 86 K .p. 110
PB 160 .p. 277
TAX MAP REFERENCE: P/O 2-51-00-065.06
LOT B GIS: 7116-13-3551

DePaul Engineering, Inc.

3693 BUFFALO WEST SPRINGS HWY., BUFFALO, SC 29321

(864) - 427-5407 dwightkurtz@depaul-engineering.com

COPYRIGHT: THIS DRAWING IS THE PROPERTY OF DePaul Engineering, Inc. AND MAY NOT BE USED OR REPRODUCED IN WHOLE OR PART WITHOUT WRITTEN CONSENT OF DePaul Engineering, Inc.